


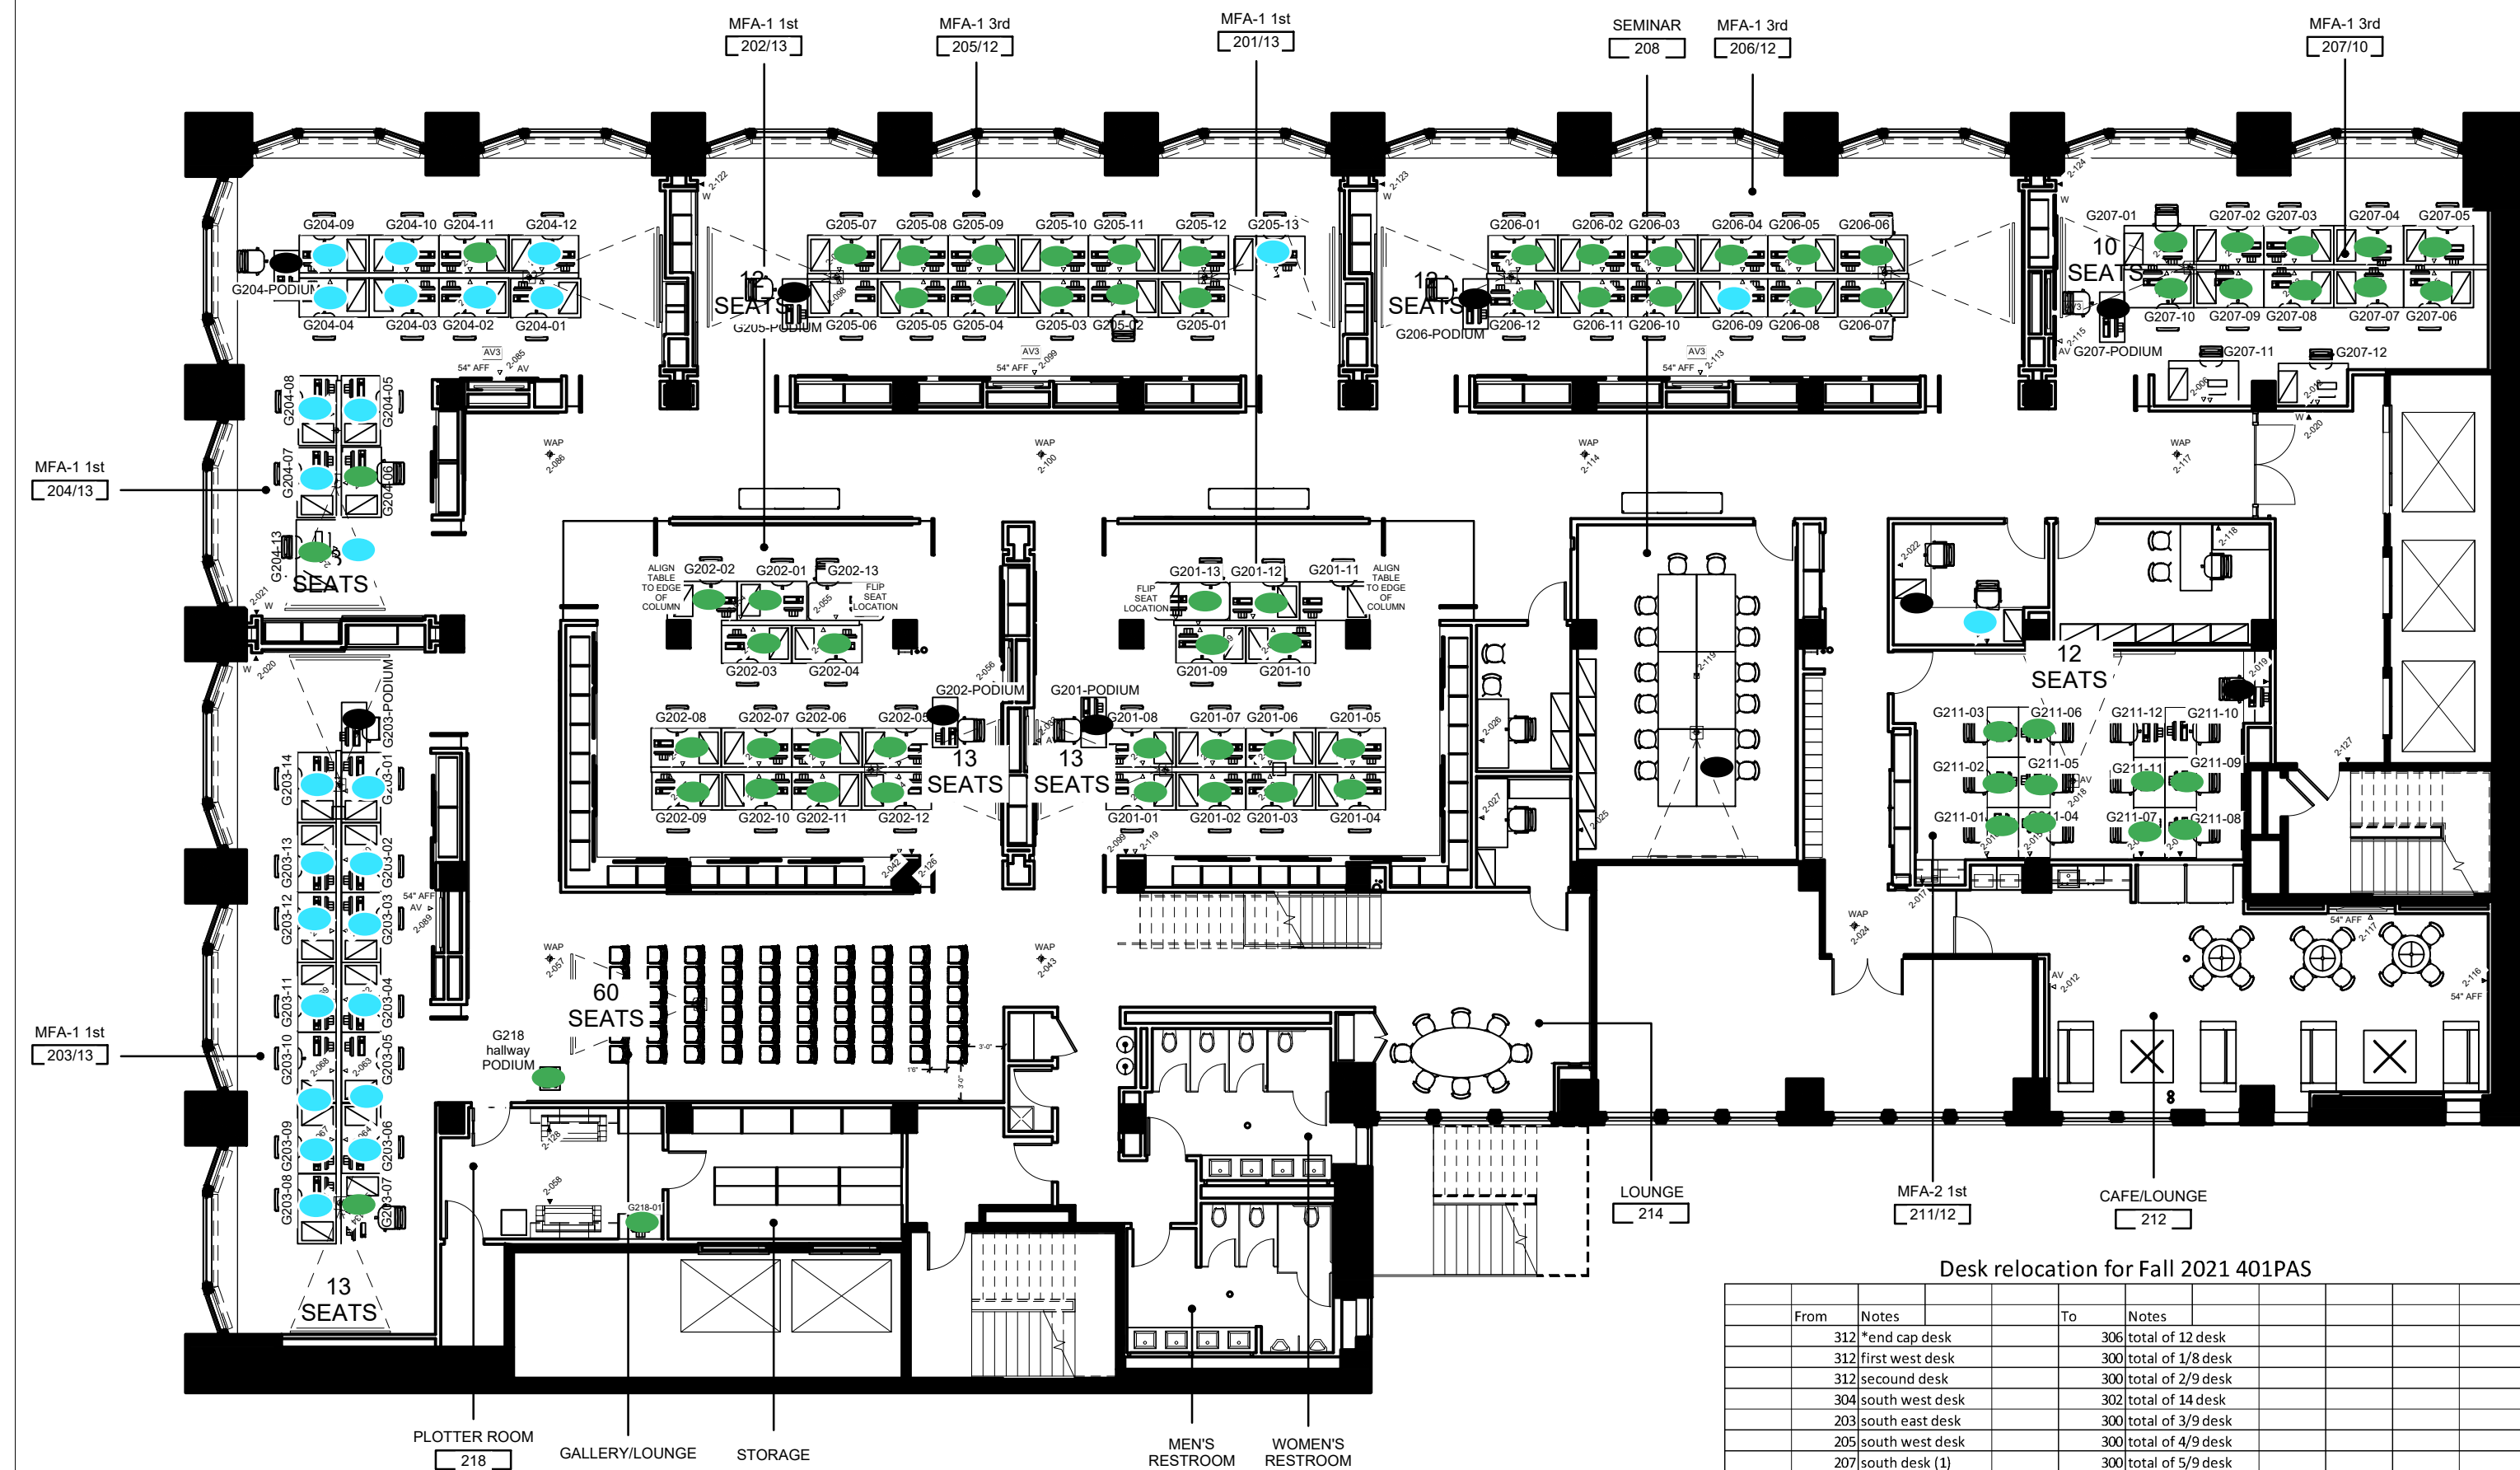

FILE NAME: I:\NYSID Floor Plans\401 PAS 2nd FLR fall
2022.dwg PLOT DATE: Friday, July 1, 2022 9:05:01 PM
SAVE DATE: Friday, July 1, 2022 9:23:39 PM
Scale: NTS

DESCRIPTIONS: COLOR/LEASE TYPE/(FLOOR TOTAL)/OVERALL TOTALS:

LIGHT BLUE: 2023 - 2026 = (27) /
52 GREEN: 2022 - 2025 = (72) / 128
BLACK: OWNED = (10) / 16
RED: TEST = (0) / 1

	From	Notes	To	Notes
	312	*end cap desk	306	total of 12 desk
	312	first west desk	300	total of 1/8 desk
	312	second desk	300	total of 2/9 desk
	304	south west desk	302	total of 14 desk
	203	south east desk	300	total of 3/9 desk
	205	south west desk	300	total of 4/9 desk
	207	south desk (1)	300	total of 5/9 desk
	207	south desk (2)	300	total of 6/9 desk
Outside	300	hallway desk	300	total of 7/9 desk
	212	south east desk	300	total of 8/9 desk
2nd flr IT office		north desk	300	total of 9/9 desk
	214	*north desk	312	first west desk
	214	*south desk	312	second west desk
	* Computer(s) on desk will be placed in storage			
	All Studio classroom should have a table for podium			
	See note room 201 and 202			

