


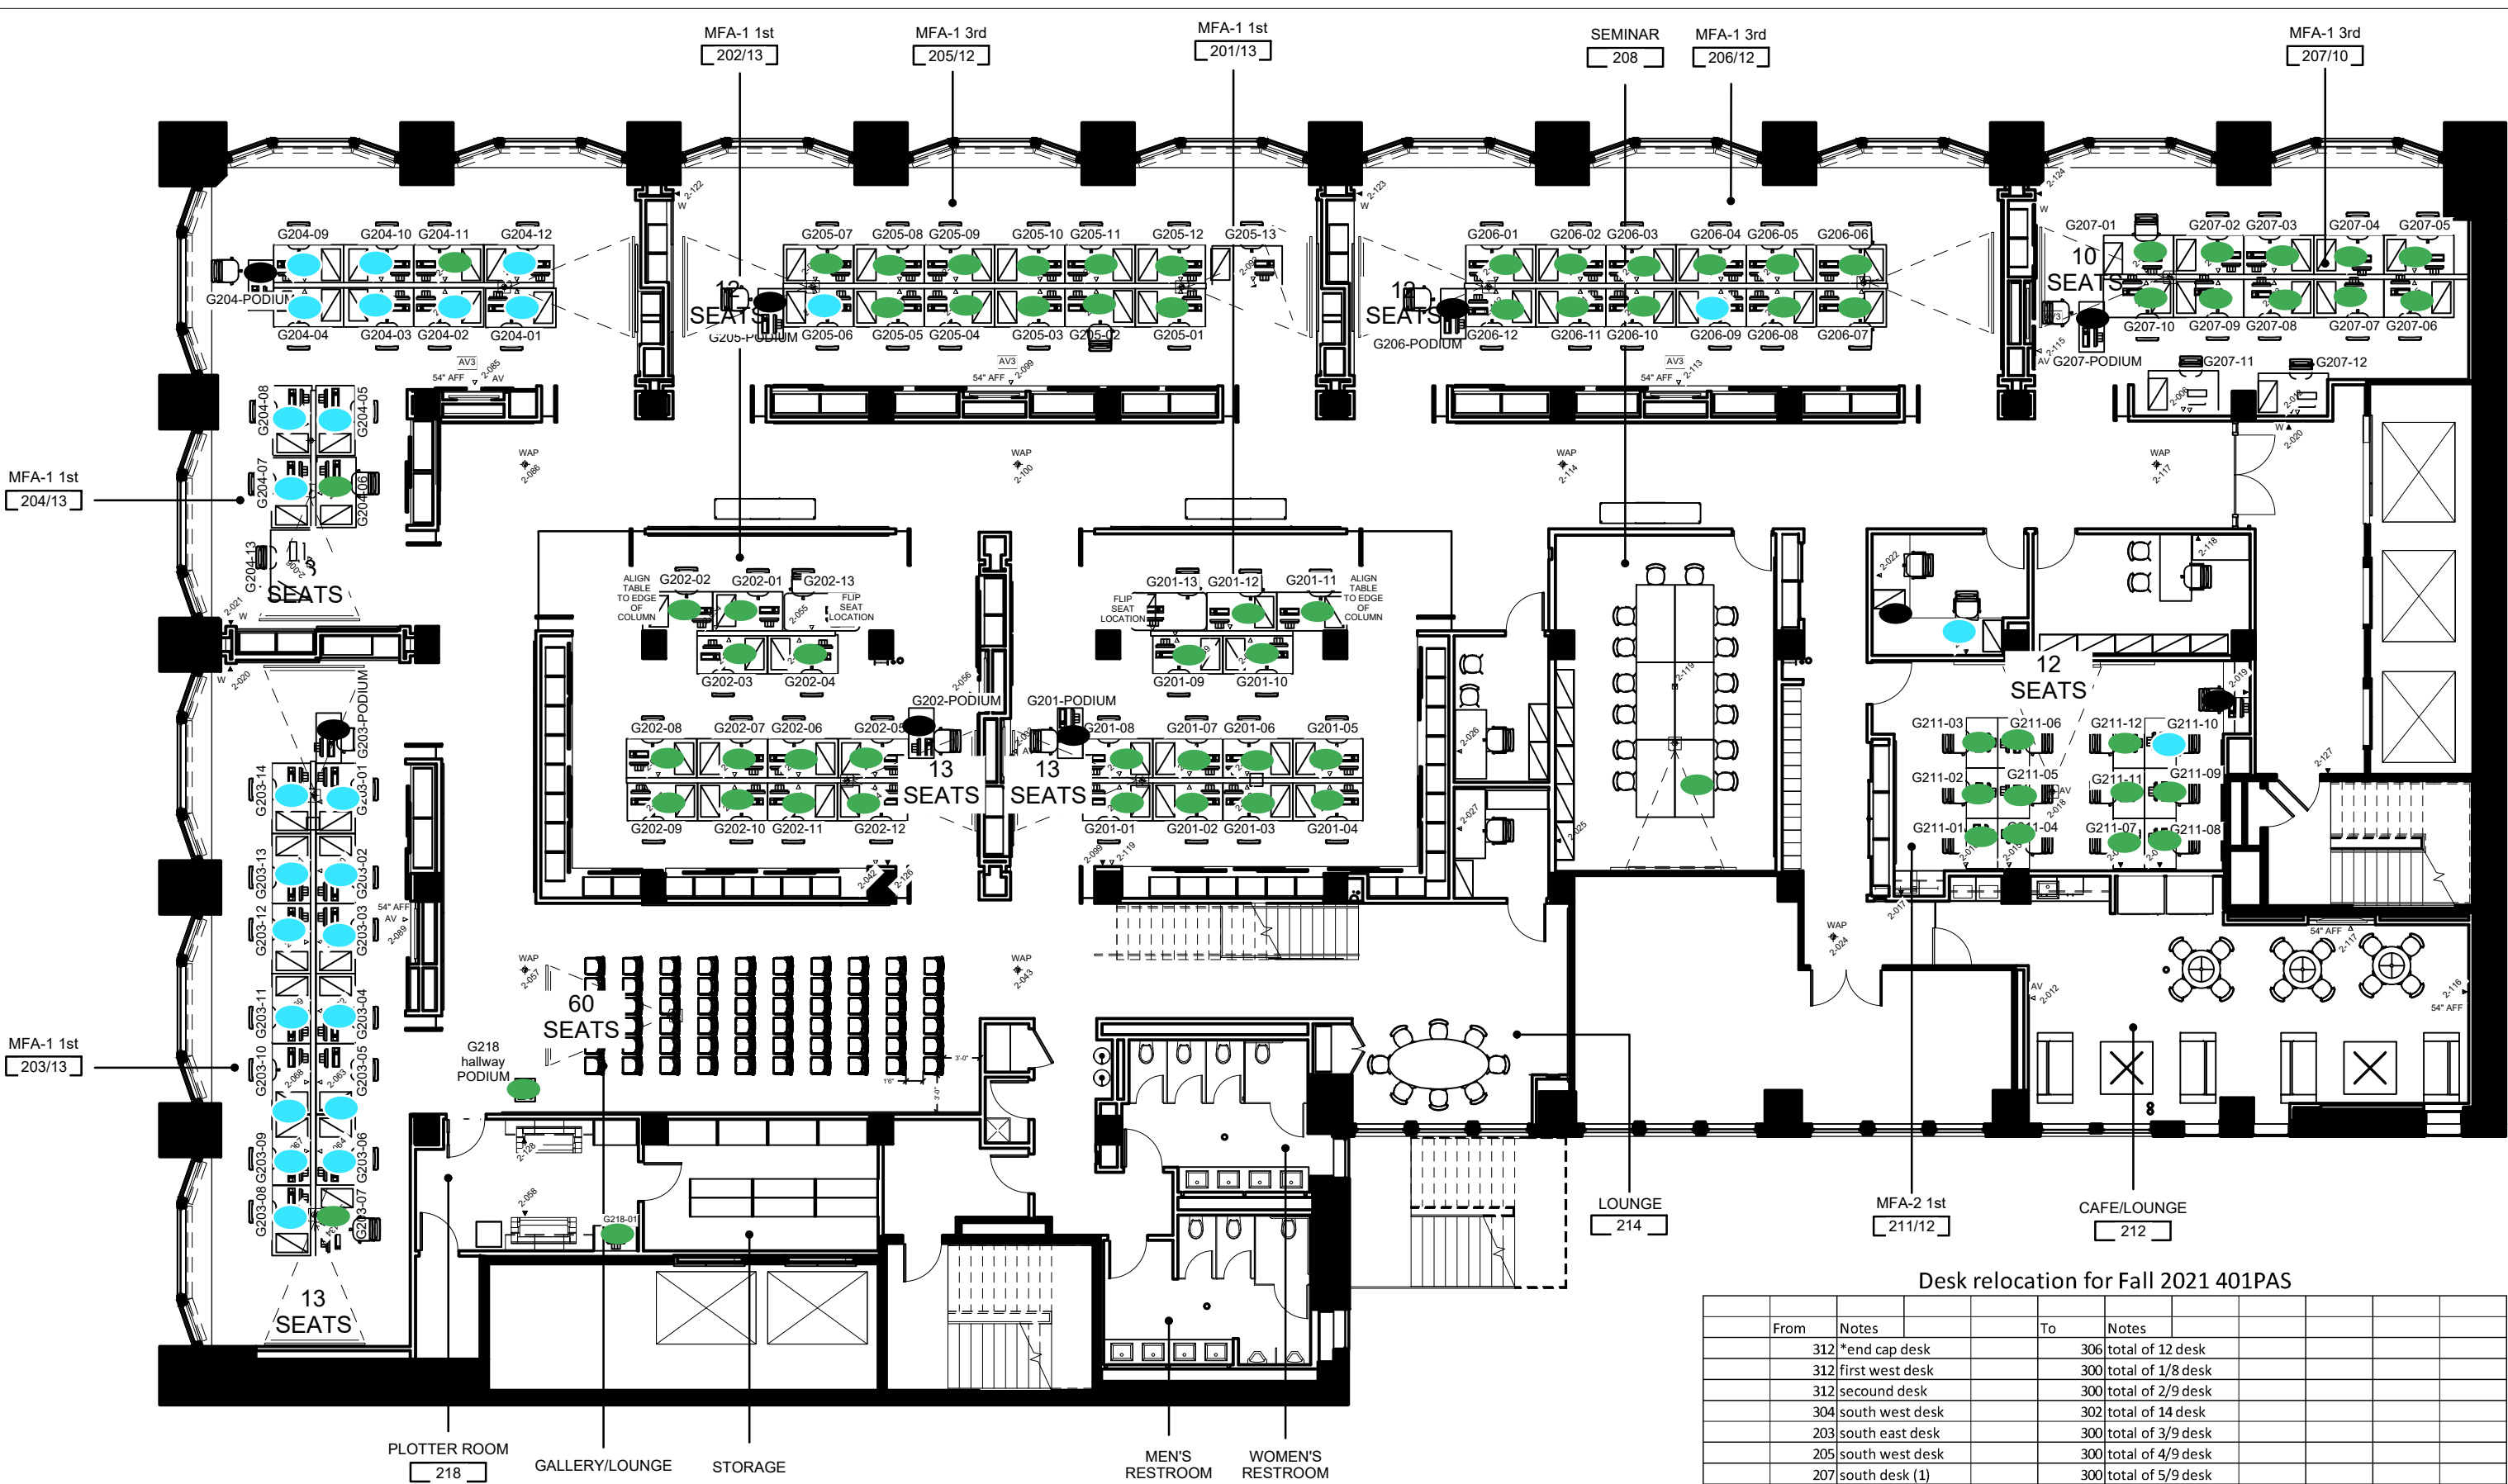


FILE NAME:I:\NYSID Floor Plans\401 PAS 2nd FLR fall
2022.dwg PLOT DATE:Friday, July 1, 2022 9:05:01 PM
SAVE DATE:Friday, July 1, 2022 9:23:39 PM
Scale:NTS

DESCRIPTIONS: COLOR/LEASE TYPE/(FLOOR TOTAL)/OVERALL TOTALS:

LIGHT BLUE: 2023 - 2026 = (27) / 52
GREEN: 2022 - 2025 = (73) / 128
BLACK: OWNED = (9) / 16
RED: TEST = (0) / 1

Desk relocation for Fall 2021 401PAS									
From	Notes	To	Notes						
312	*end cap desk	306	total of 12 desk						
312	first west desk	300	total of 1/8 desk						
312	second desk	300	total of 2/9 desk						
304	south west desk	302	total of 14 desk						
203	south east desk	300	total of 3/9 desk						
205	south west desk	300	total of 4/9 desk						
207	south desk (1)	300	total of 5/9 desk						
207	south desk (2)	300	total of 6/9 desk						
Outside 300	hallway desk	300	total of 7/9 desk						
212	south east desk	300	total of 8/9 desk						
2nd flr IT office	north desk	300	total of 9/9 desk						
214	*north desk	312	first west desk						
214	*south desk	312	second west desk						
* Computer(s) on desk will be placed in storage									
All Studio classroom should have a table for podium									
See note room 201 and 202									

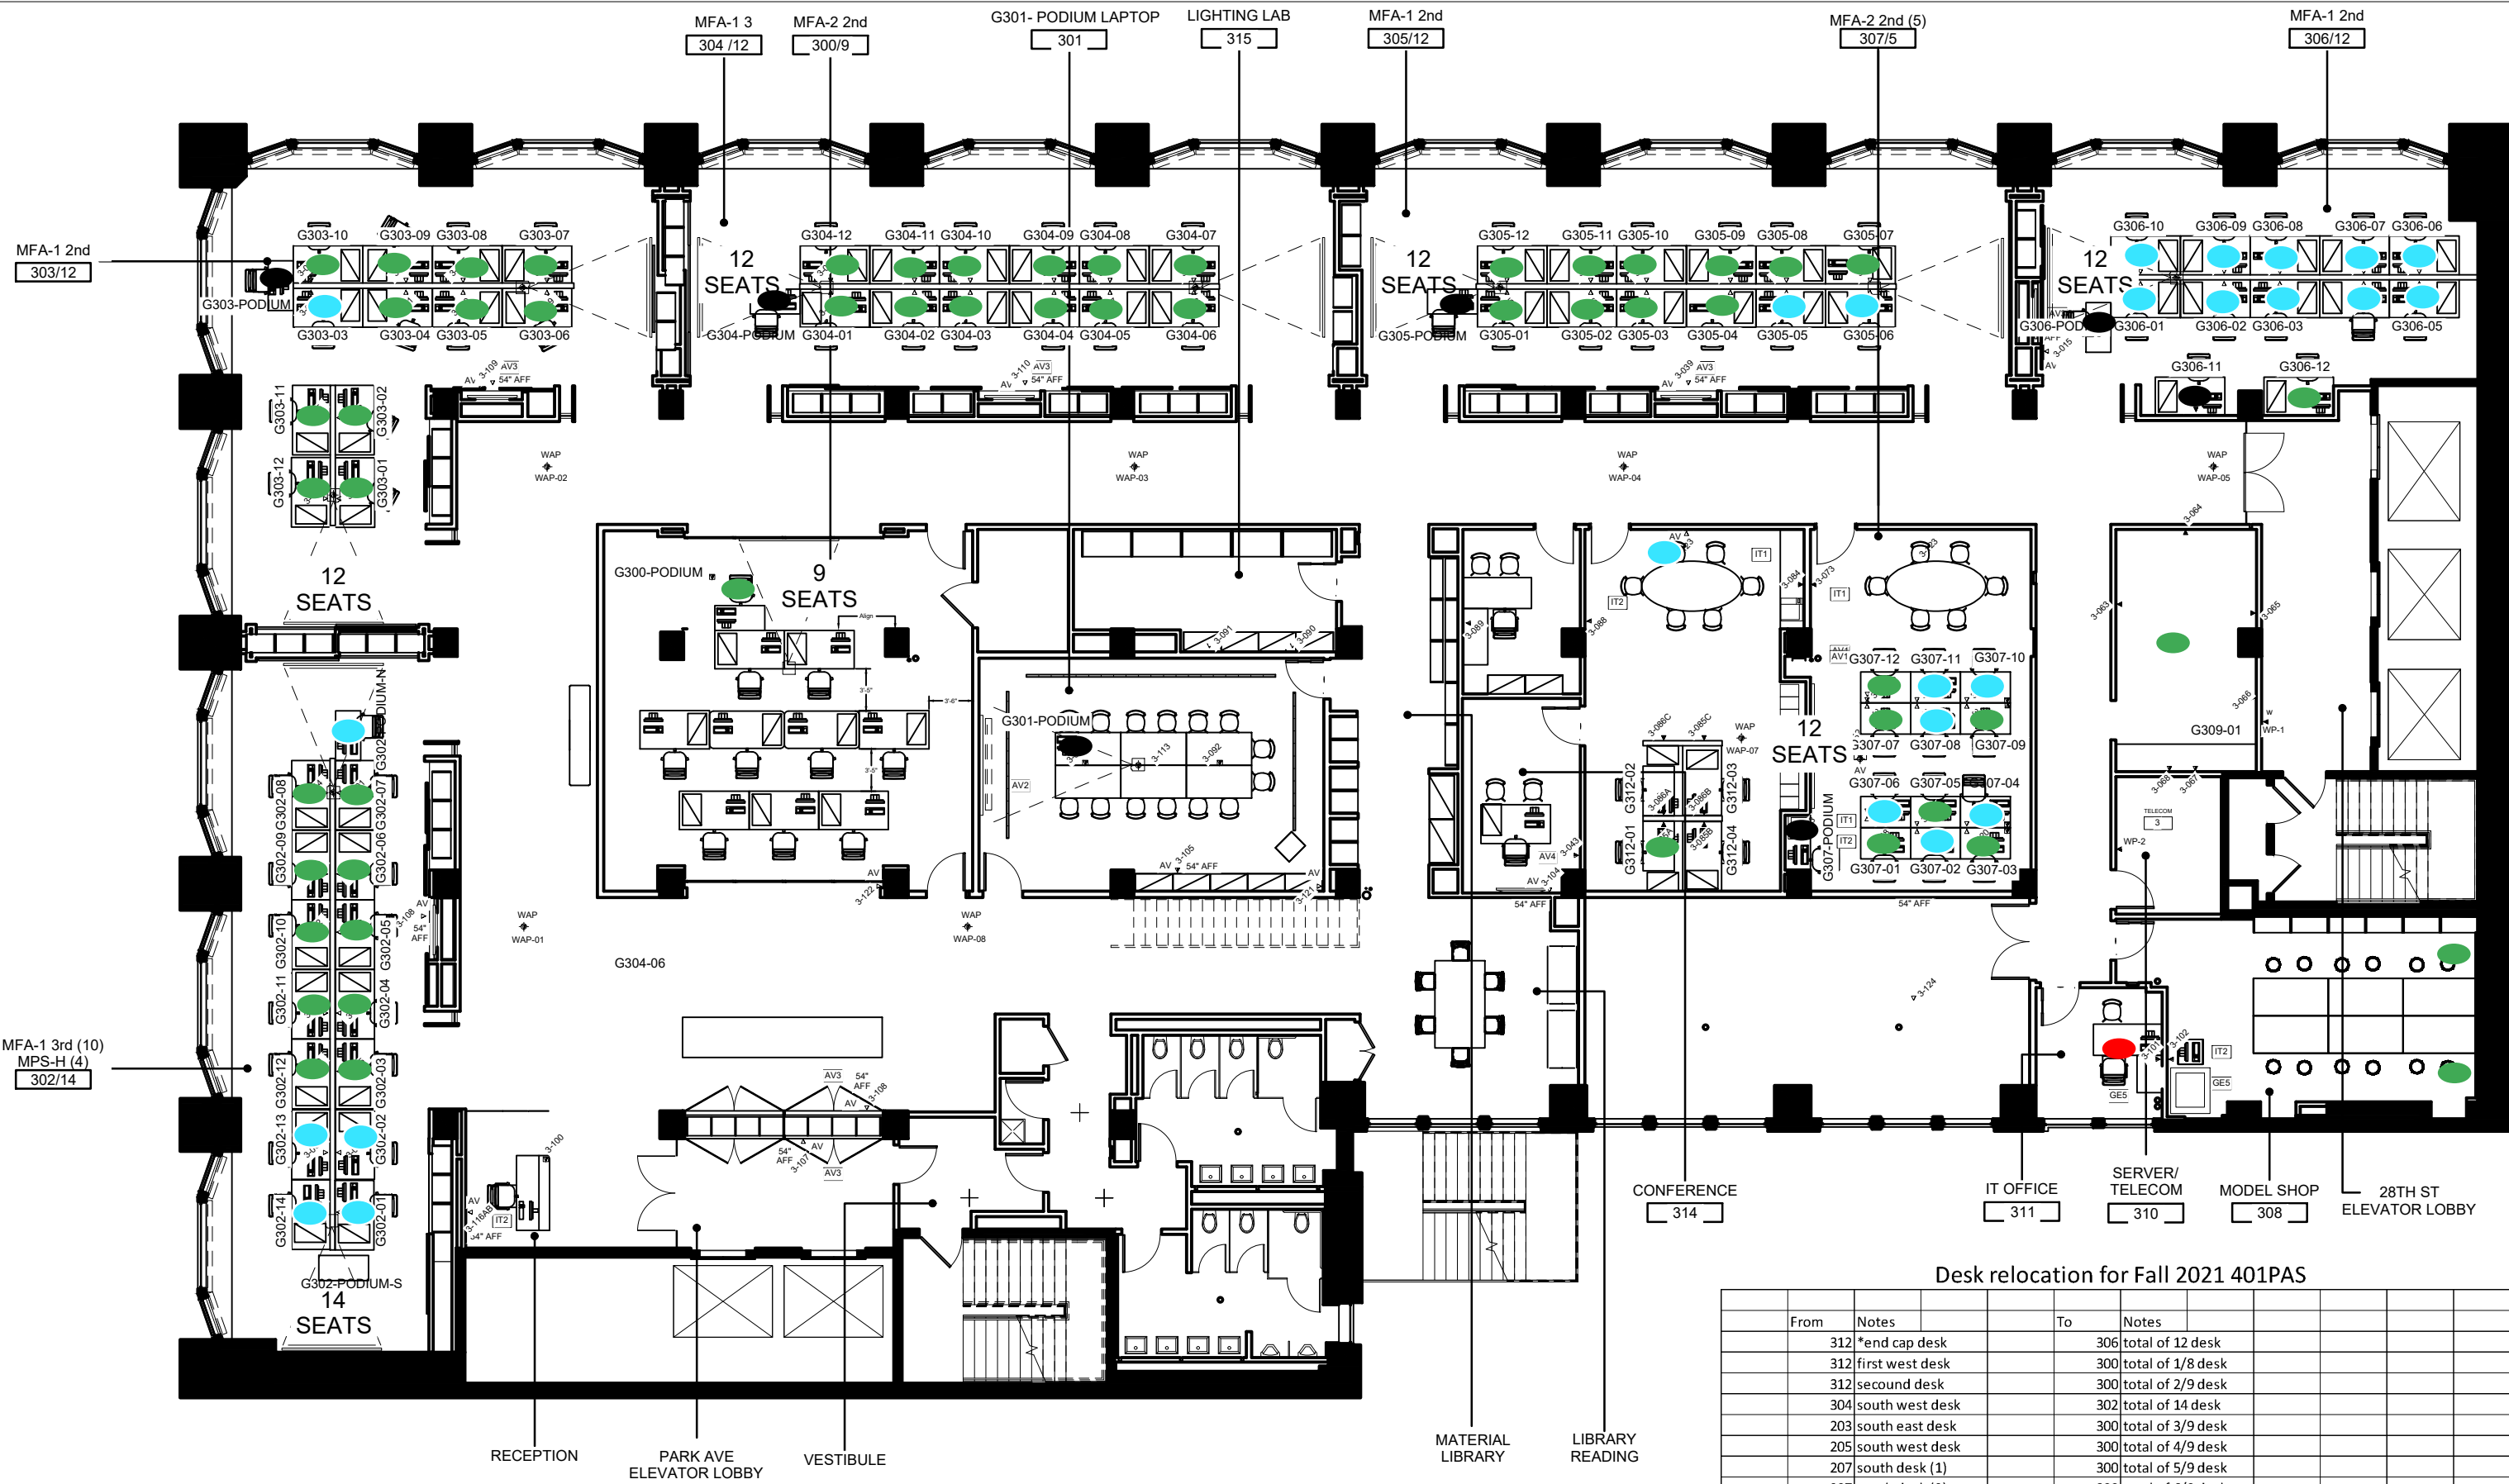

DESCRIPTIONS: COLOR/LEASE TYPE/(FLOOR TOTAL)/OVERALL TOTALS:

LIGHT BLUE: 2023 - 2026 = (25) / 52
GREEN: 2022 - 2025 = (55) / 128
BLACK: OWNED = (7) / 16
RED: TEST = (1) / 1

Desk relocation for Fall 2021 401PAS

From	Notes	To	Notes
312	*end cap desk	306	total of 12 desk
312	first west desk	300	total of 1/8 desk
312	second desk	300	total of 2/9 desk
304	south west desk	302	total of 14 desk
203	south east desk	300	total of 3/9 desk
205	south west desk	300	total of 4/9 desk
207	south desk (1)	300	total of 5/9 desk
207	south desk (2)	300	total of 6/9 desk
Outside 300	hallway desk	300	total of 7/9 desk
212	south east desk	300	total of 8/9 desk
2nd flr IT office	north desk	300	total of 9/9 desk
214	*north desk	312	first west desk
214	*south desk	312	second west desk
* Computer(s) on desk will be placed in storage			
All Studio classroom should have a table for podium			
See note room 201 and 202			